

EXPO LIVING

FLOOR PLANS - BUILDING 1


EMAAR



مركز دبي التجاري العالمي
DUBAI WORLD TRADE CENTRE

Terra Woods

EXPO LIVING

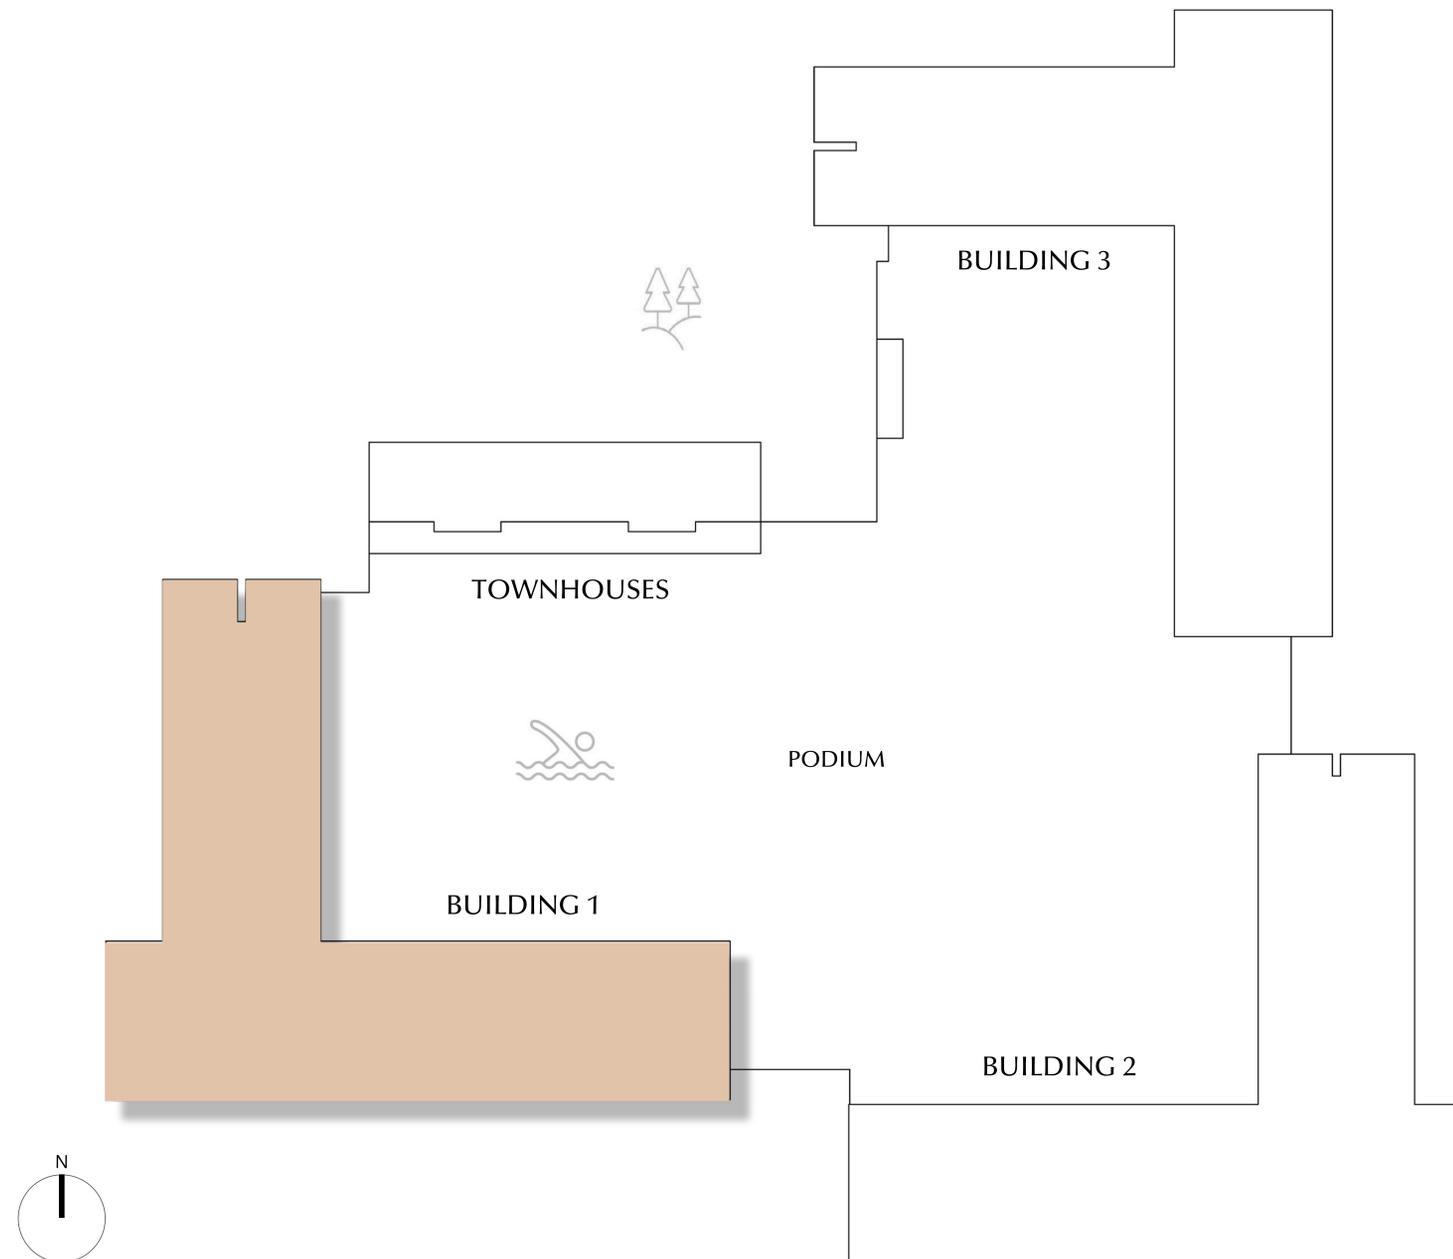

Terra Woods

EXPO LIVING

BUILDING 1
- APARTMENTS

FLOOR PLANS

EMAAR

Terra Woods


EXPO LIVING

PLOT4-BUILDING 1 1 BEDROOM TYPE-1A


LEVEL 01 : UNIT - 09
LEVEL 02-12 : UNIT - 14

SUITE AREA	673.07SQ.FT.	62.53SQ.M.
BALCONY AREA	79.76SQ.FT.	7.41SQ.M.
TOTAL AREA	752.83SQ.FT.	69.94SQ.M.

KEY SECTION

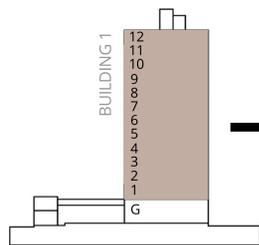

KEY PLAN

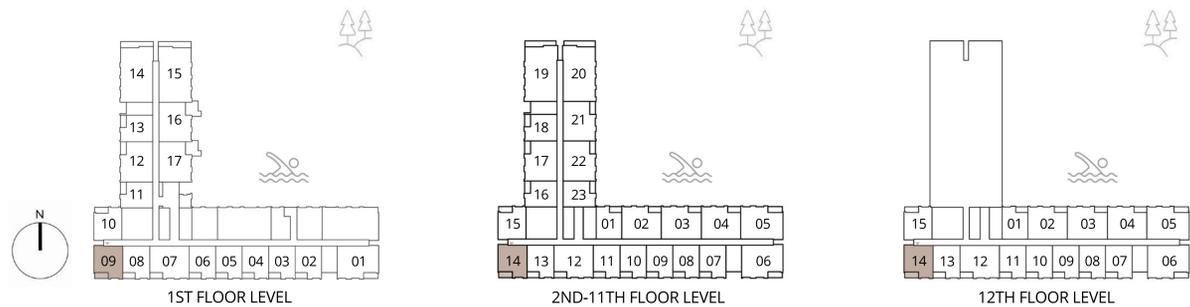

FLOOR PLAN 1. All dimensions are in imperial and metric, and measured from finish to finish excluding construction tolerances. 2. All materials, dimensions, and drawings are approximate only. 3. Information is subject to change without notice, at developer's absolute discretion. 4. Actual area may vary from the stated area. 5. Drawings not to scale. 6. All images used are for illustrative purposes only and do not represent the actual size, features, specifications, fittings, and furnishings. 7. The developer reserves the right to make revisions / alterations, at it's absolute discretion, without any liability whatsoever.

Terra Woods

EXPO LIVING


PLOT4-BUILDING 1 1 BEDROOM TYPE-1B

LEVEL 01 : UNIT - 10
LEVEL 02-12 : UNIT - 15


SUITE AREA	685.77SQ.FT.	63.71SQ.M.
BALCONY AREA	79.76SQ.FT.	7.41SQ.M.
TOTAL AREA	765.53SQ.FT.	71.12SQ.M.




KEY SECTION

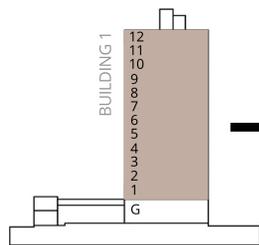


KEY PLAN

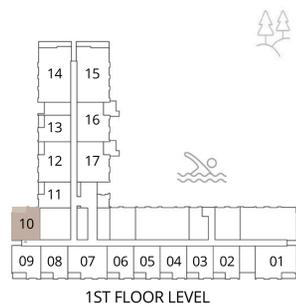

1ST FLOOR LEVEL

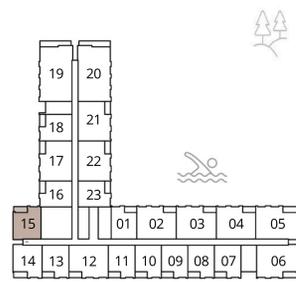

2ND-11TH FLOOR LEVEL

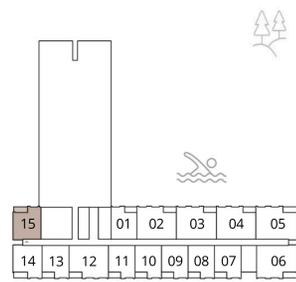

12TH FLOOR LEVEL

FLOOR PLAN 1. All dimensions are in imperial and metric, and measured from finish to finish excluding construction tolerances. 2. All materials, dimensions, and drawings are approximate only. 3. Information is subject to change without notice, at developer's absolute discretion. 4. Actual area may vary from the stated area. 5. Drawings not to scale. 6. All images used are for illustrative purposes only and do not represent the actual size, features, specifications, fittings, and furnishings. 7. The developer reserves the right to make revisions / alterations, at it's absolute discretion, without any liability whatsoever.

Terra Woods


EXPO LIVING

PLOT4-BUILDING 1 1 BEDROOM TYPE-2A


LEVEL 01 : UNIT - 03, 04 & 05
LEVEL 02-12 : UNIT - 08, 09 & 10

SUITE AREA	664.35SQ.FT.	61.72SQ.M.
BALCONY AREA	77.50SQ.FT.	7.20SQ.M.
TOTAL AREA	741.85SQ.FT.	68.92SQ.M.

KEY SECTION

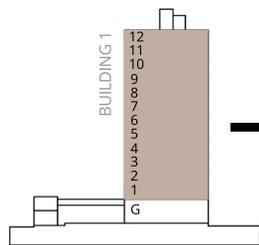

KEY PLAN

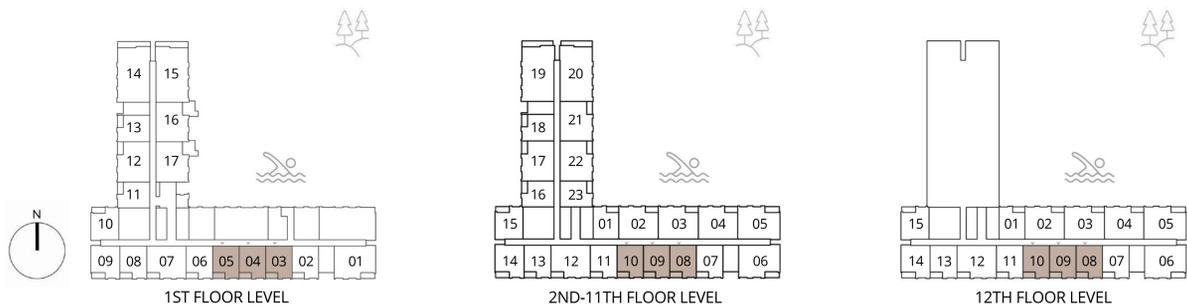

FLOOR PLAN 1. All dimensions are in imperial and metric, and measured from finish to finish excluding construction tolerances. 2. All materials, dimensions, and drawings are approximate only. 3. Information is subject to change without notice, at developer's absolute discretion. 4. Actual area may vary from the stated area. 5. Drawings not to scale. 6. All images used are for illustrative purposes only and do not represent the actual size, features, specifications, fittings, and furnishings. 7. The developer reserves the right to make revisions / alterations, at it's absolute discretion, without any liability whatsoever.

Terra Woods


EXPO LIVING

PLOT4-BUILDING 1 1 BEDROOM TYPE-2A

LEVEL 01 : UNIT - 06, 08 & 13
 LEVEL 02-11 : UNIT - 11, 13 & 18
 LEVEL 12 : UNIT - 11 & 13

SUITE AREA	668.76SQ.FT.	62.13SQ.M.
BALCONY AREA	77.50SQ.FT.	7.20SQ.M.
TOTAL AREA	746.26SQ.FT.	69.33SQ.M.

KEY SECTION

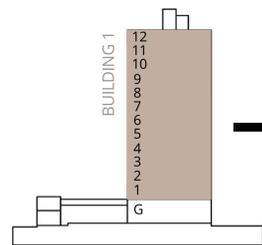

KEY PLAN



FLOOR PLAN 1. All dimensions are in imperial and metric, and measured from finish to finish excluding construction tolerances. 2. All materials, dimensions, and drawings are approximate only. 3. Information is subject to change without notice, at developer's absolute discretion. 4. Actual area may vary from the stated area. 5. Drawings not to scale. 6. All images used are for illustrative purposes only and do not represent the actual size, features, specifications, fittings, and furnishings. 7. The developer reserves the right to make revisions / alterations, at it's absolute discretion, without any liability whatsoever.

Terra Woods


EXPO LIVING

PLOT4-BUILDING 1 1 BEDROOM TYPE-2A


LEVEL 01 : UNIT - 02
LEVEL 02-12 : UNIT - 07

SUITE AREA	683.51SQ.FT.	63.50SQ.M.
BALCONY AREA	77.39SQ.FT.	7.19SQ.M.
TOTAL AREA	760.90SQ.FT.	70.69SQ.M.

KEY SECTION

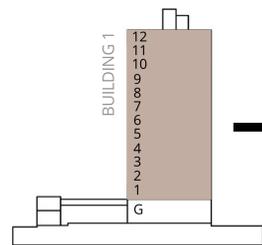

KEY PLAN

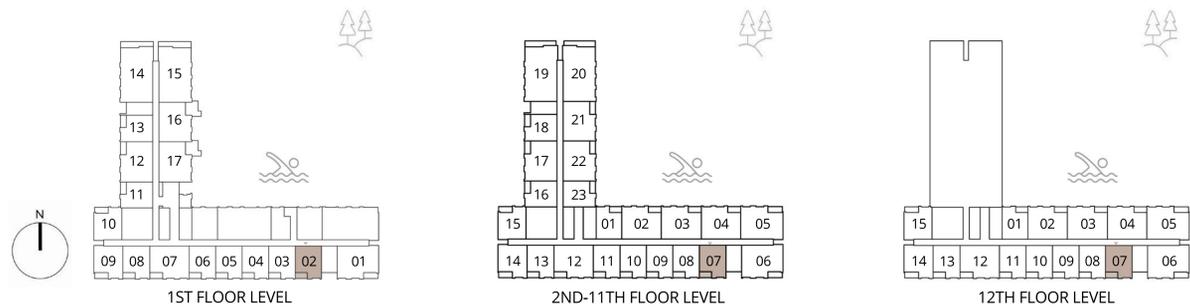

FLOOR PLAN 1. All dimensions are in imperial and metric, and measured from finish to finish excluding construction tolerances. 2. All materials, dimensions, and drawings are approximate only. 3. Information is subject to change without notice, at developer's absolute discretion. 4. Actual area may vary from the stated area. 5. Drawings not to scale. 6. All images used are for illustrative purposes only and do not represent the actual size, features, specifications, fittings, and furnishings. 7. The developer reserves the right to make revisions / alterations, at it's absolute discretion, without any liability whatsoever.

Terra Woods


EXPO LIVING

PLOT4-BUILDING 1 1 BEDROOM TYPE-2A


LEVEL 01 : UNIT - 11
LEVEL 02-11 : UNIT - 01 & 16
LEVEL 12 : UNIT - 01

SUITE AREA	688.89SQ.FT.	64.00SQ.M.
BALCONY AREA	77.50SQ.FT.	7.20SQ.M.
TOTAL AREA	766.39SQ.FT.	71.20SQ.M.

KEY SECTION

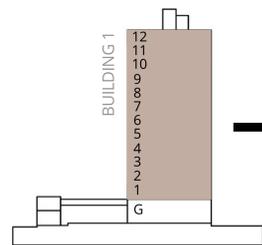

KEY PLAN

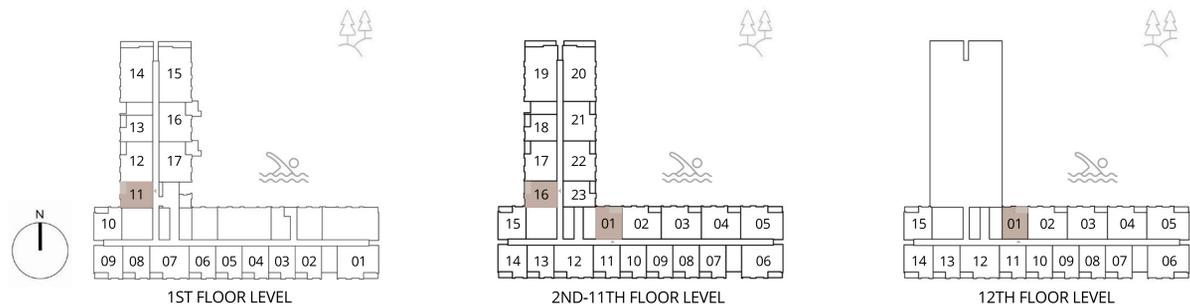

FLOOR PLAN 1. All dimensions are in imperial and metric, and measured from finish to finish excluding construction tolerances. 2. All materials, dimensions, and drawings are approximate only. 3. Information is subject to change without notice, at developer's absolute discretion. 4. Actual area may vary from the stated area. 5. Drawings not to scale. 6. All images used are for illustrative purposes only and do not represent the actual size, features, specifications, fittings, and furnishings. 7. The developer reserves the right to make revisions / alterations, at it's absolute discretion, without any liability whatsoever.

Terra Woods


EXPO LIVING

PLOT4-BUILDING 1 1 BEDROOM TYPE-2B


LEVEL 02-11 : UNIT - 23

SUITE AREA	682.43SQ.FT.	63.40SQ.M.
BALCONY AREA	77.50SQ.FT.	7.20SQ.M.
TOTAL AREA	759.93SQ.FT.	70.60SQ.M.

KEY SECTION

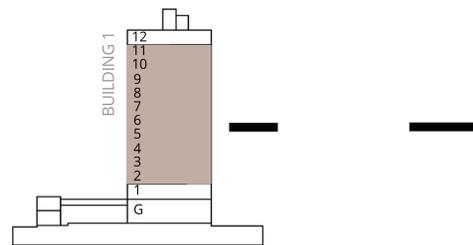

KEY PLAN

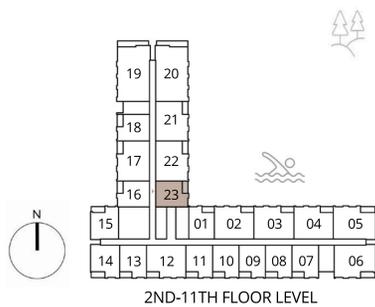

FLOOR PLAN 1. All dimensions are in imperial and metric, and measured from finish to finish excluding construction tolerances. 2. All materials, dimensions, and drawings are approximate only. 3. Information is subject to change without notice, at developer's absolute discretion. 4. Actual area may vary from the stated area. 5. Drawings not to scale. 6. All images used are for illustrative purposes only and do not represent the actual size, features, specifications, fittings, and furnishings. 7. The developer reserves the right to make revisions / alterations, at it's absolute discretion, without any liability whatsoever.

Terra Woods

EXPO LIVING


PLOT4-BUILDING 1 2 BEDROOM TYPE-1A

LEVEL 01 : UNIT - 01
LEVEL 02-12 : UNIT - 06


SUITE AREA	1036.24SQ.FT.	96.27SQ.M.
BALCONY AREA	83.31SQ.FT.	7.74SQ.M.
TOTAL AREA	1119.55SQ.FT.	104.01SQ.M.



KEY SECTION

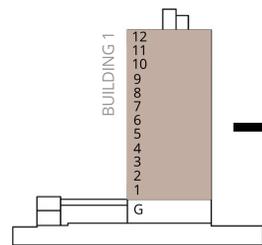

KEY PLAN

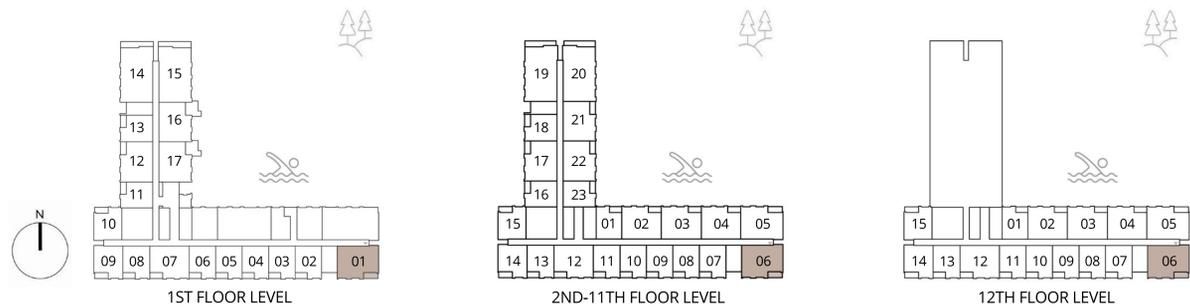

FLOOR PLAN 1. All dimensions are in imperial and metric, and measured from finish to finish excluding construction tolerances. 2. All materials, dimensions, and drawings are approximate only. 3. Information is subject to change without notice, at developer's absolute discretion. 4. Actual area may vary from the stated area. 5. Drawings not to scale. 6. All images used are for illustrative purposes only and do not represent the actual size, features, specifications, fittings, and furnishings. 7. The developer reserves the right to make revisions / alterations, at it's absolute discretion, without any liability whatsoever.

Terra Woods

EXPO LIVING

PLOT4-BUILDING 1 2 BEDROOM TYPE-1B

LEVEL 02-12: UNIT - 05

SUITE AREA	1036.56SQ.FT.	96.30SQ.M.
BALCONY AREA	83.31SQ.FT.	7.74SQ.M.
TOTAL AREA	1119.88SQ.FT.	104.04SQ.M.



KEY SECTION



KEY PLAN



FLOOR PLAN 1. All dimensions are in imperial and metric, and measured from finish to finish excluding construction tolerances. 2. All materials, dimensions, and drawings are approximate only. 3. Information is subject to change without notice, at developer's absolute discretion. 4. Actual area may vary from the stated area. 5. Drawings not to scale. 6. All images used are for illustrative purposes only and do not represent the actual size, features, specifications, fittings, and furnishings. 7. The developer reserves the right to make revisions / alterations, at it's absolute discretion, without any liability whatsoever.



Terra Woods

EXPO LIVING

PLOT4-BUILDING 1
2 BEDROOM TYPE-2A

LEVEL 02-11 : UNIT - 22

SUITE AREA	1045.71SQ.FT.	97.15SQ.M.
BALCONY AREA	81.05SQ.FT.	7.53SQ.M.
TOTAL AREA	1126.77SQ.FT.	104.68SQ.M.

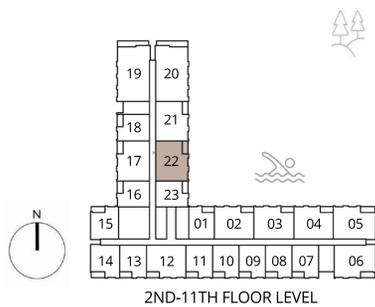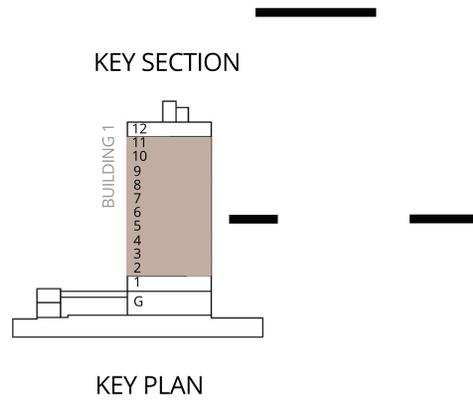

FLOOR PLAN 1. All dimensions are in imperial and metric, and measured from finish to finish excluding construction tolerances. 2. All materials, dimensions, and drawings are approximate only. 3. Information is subject to change without notice, at developer's absolute discretion. 4. Actual area may vary from the stated area. 5. Drawings not to scale. 6. All images used are for illustrative purposes only and do not represent the actual size, features, specifications, fittings, and furnishings. 7. The developer reserves the right to make revisions / alterations, at it's absolute discretion, without any liability whatsoever.

Terra Woods


EXPO LIVING

PLOT4-BUILDING 1 2 BEDROOM TYPE-2A.1


LEVEL 01 : UNIT - 17

SUITE AREA	1045.28SQ.FT.	97.11SQ.M.
BALCONY AREA	185.46SQ.FT.	17.23SQ.M.
TOTAL AREA	1230.75SQ.FT.	114.34SQ.M.

KEY SECTION

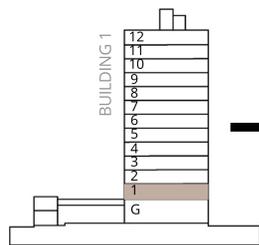

KEY PLAN

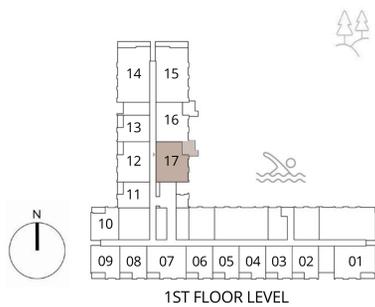

FLOOR PLAN 1. All dimensions are in imperial and metric, and measured from finish to finish excluding construction tolerances. 2. All materials, dimensions, and drawings are approximate only. 3. Information is subject to change without notice, at developer's absolute discretion. 4. Actual area may vary from the stated area. 5. Drawings not to scale. 6. All images used are for illustrative purposes only and do not represent the actual size, features, specifications, fittings, and furnishings. 7. The developer reserves the right to make revisions / alterations, at it's absolute discretion, without any liability whatsoever.

Terra Woods


EXPO LIVING

PLOT4-BUILDING 1 2 BEDROOM TYPE-2B

LEVEL 01 : UNIT - 12
LEVEL 02-11 : UNIT - 17

SUITE AREA	1045.28SQ.FT.	97.11SQ.M.
BALCONY AREA	81.05SQ.FT.	7.53SQ.M.
TOTAL AREA	1126.34SQ.FT.	104.64SQ.M.

KEY SECTION

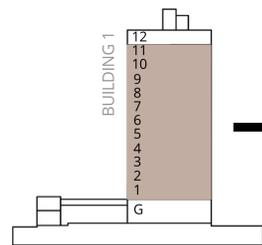

KEY PLAN



FLOOR PLAN 1. All dimensions are in imperial and metric, and measured from finish to finish excluding construction tolerances. 2. All materials, dimensions, and drawings are approximate only. 3. Information is subject to change without notice, at developer's absolute discretion. 4. Actual area may vary from the stated area. 5. Drawings not to scale. 6. All images used are for illustrative purposes only and do not represent the actual size, features, specifications, fittings, and furnishings. 7. The developer reserves the right to make revisions / alterations, at it's absolute discretion, without any liability whatsoever.

Terra Woods


EXPO LIVING

PLOT4-BUILDING 1 2 BEDROOM TYPE-2B

LEVEL 02-12: UNIT - 03

SUITE AREA	1039.47SQ.FT.	96.57SQ.M.
BALCONY AREA	81.05SQ.FT.	7.53SQ.M.
TOTAL AREA	1120.52SQ.FT.	104.10SQ.M.

KEY SECTION

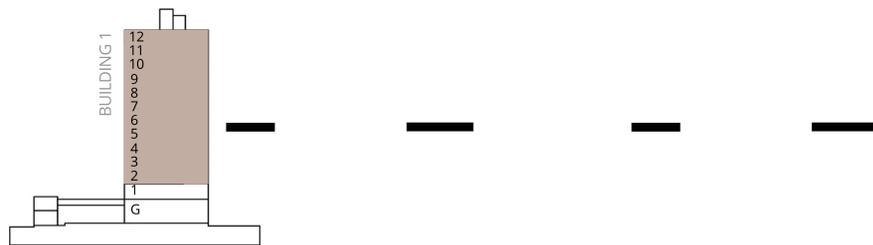

KEY PLAN



FLOOR PLAN 1. All dimensions are in imperial and metric, and measured from finish to finish excluding construction tolerances. 2. All materials, dimensions, and drawings are approximate only. 3. Information is subject to change without notice, at developer's absolute discretion. 4. Actual area may vary from the stated area. 5. Drawings not to scale. 6. All images used are for illustrative purposes only and do not represent the actual size, features, specifications, fittings, and furnishings. 7. The developer reserves the right to make revisions / alterations, at it's absolute discretion, without any liability whatsoever.

Terra Woods

EXPO LIVING


PLOT4-BUILDING 1 2 BEDROOM TYPE-3A

LEVEL 01 : UNIT - 07
LEVEL 02-12 : UNIT - 02, 04 & 12


SUITE AREA	1032.37SQ.FT.	95.91SQ.M.
BALCONY AREA	81.05SQ.FT.	7.53SQ.M.
TOTAL AREA	1113.42SQ.FT.	103.44SQ.M.




KEY SECTION

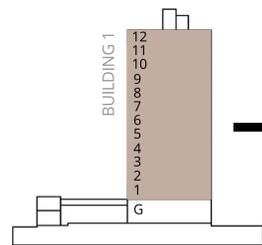


KEY PLAN

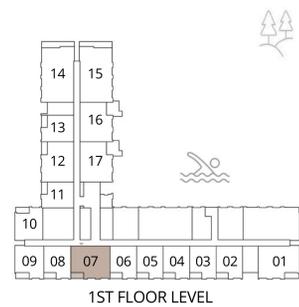

1ST FLOOR LEVEL

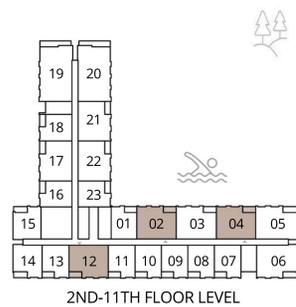

2ND-11TH FLOOR LEVEL

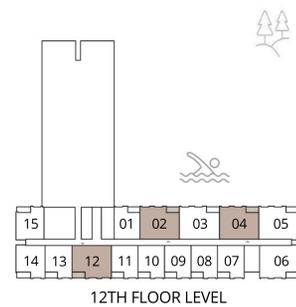

12TH FLOOR LEVEL

FLOOR PLAN 1. All dimensions are in imperial and metric, and measured from finish to finish excluding construction tolerances. 2. All materials, dimensions, and drawings are approximate only. 3. Information is subject to change without notice, at developer's absolute discretion. 4. Actual area may vary from the stated area. 5. Drawings not to scale. 6. All images used are for illustrative purposes only and do not represent the actual size, features, specifications, fittings, and furnishings. 7. The developer reserves the right to make revisions / alterations, at it's absolute discretion, without any liability whatsoever.

Terra Woods

EXPO LIVING


PLOT4-BUILDING 1
2 BEDROOM TYPE-3B

LEVEL 02-11 : UNIT - 21


SUITE AREA	1032.80SQ.FT.	95.95SQ.M.
BALCONY AREA	81.05SQ.FT.	7.53SQ.M.
TOTAL AREA	1113.85SQ.FT.	103.48SQ.M.



KEY SECTION

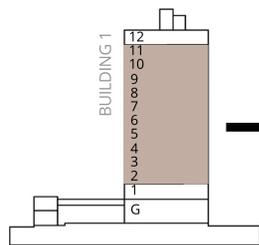

KEY PLAN

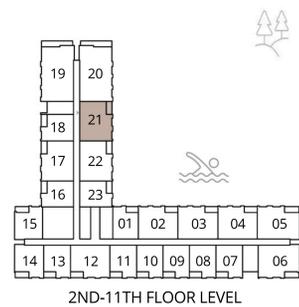

FLOOR PLAN 1. All dimensions are in imperial and metric, and measured from finish to finish excluding construction tolerances. 2. All materials, dimensions, and drawings are approximate only. 3. Information is subject to change without notice, at developer's absolute discretion. 4. Actual area may vary from the stated area. 5. Drawings not to scale. 6. All images used are for illustrative purposes only and do not represent the actual size, features, specifications, fittings, and furnishings. 7. The developer reserves the right to make revisions / alterations, at it's absolute discretion, without any liability whatsoever.

Terra Woods

EXPO LIVING


PLOT4-BUILDING 1 2 BEDROOM TYPE-3B.1

LEVEL 01 : UNIT - 16


SUITE AREA	1032.58SQ.FT.	95.93SQ.M.
BALCONY AREA	185.46SQ.FT.	17.23SQ.M.
TOTAL AREA	1218.04SQ.FT.	113.16SQ.M.



KEY SECTION

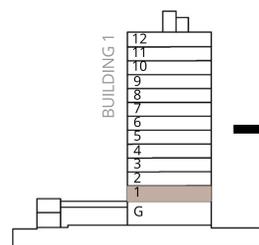

KEY PLAN

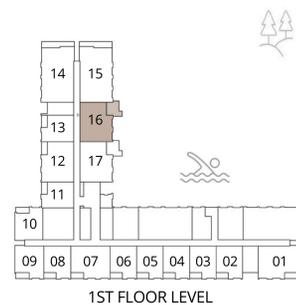

FLOOR PLAN 1. All dimensions are in imperial and metric, and measured from finish to finish excluding construction tolerances. 2. All materials, dimensions, and drawings are approximate only. 3. Information is subject to change without notice, at developer's absolute discretion. 4. Actual area may vary from the stated area. 5. Drawings not to scale. 6. All images used are for illustrative purposes only and do not represent the actual size, features, specifications, fittings, and furnishings. 7. The developer reserves the right to make revisions / alterations, at it's absolute discretion, without any liability whatsoever.


Terra Woods

EXPO LIVING


PLOT4-BUILDING 1 3 BEDROOM TYPE-1A

LEVEL 01 : UNIT - 14
LEVEL 02-11 : UNIT - 19


SUITE AREA	1497.91SQ.FT.	139.16SQ.M.
BALCONY AREA	177.93SQ.FT.	16.53SQ.M.
TOTAL AREA	1675.83SQ.FT.	155.69SQ.M.

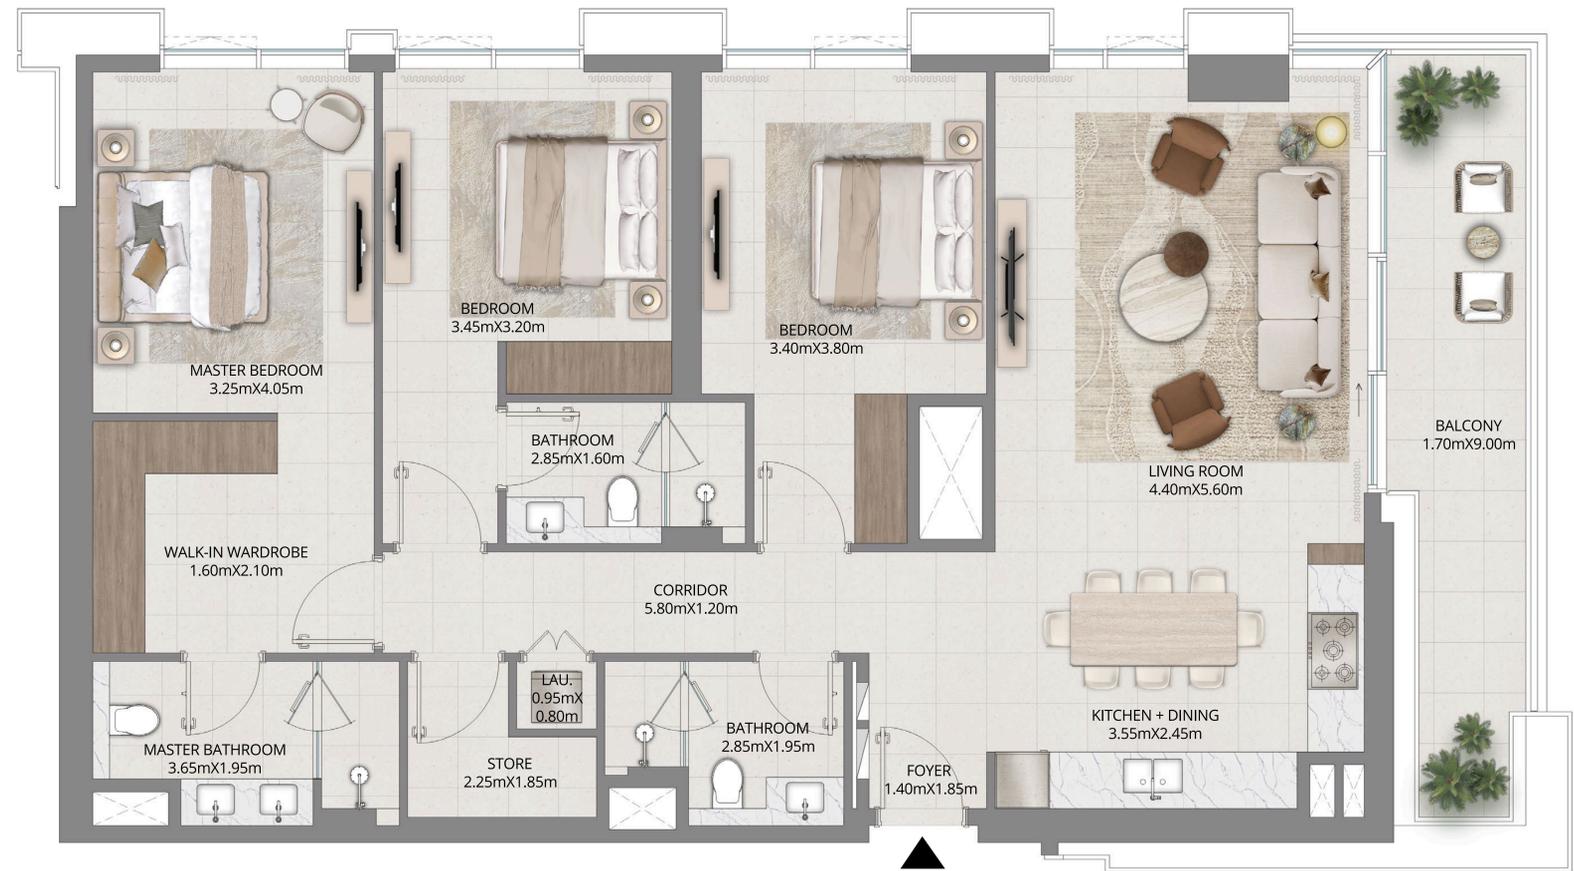

KEY SECTION

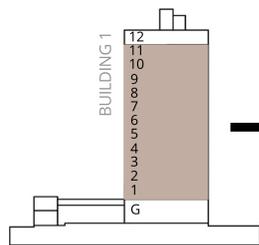

KEY PLAN

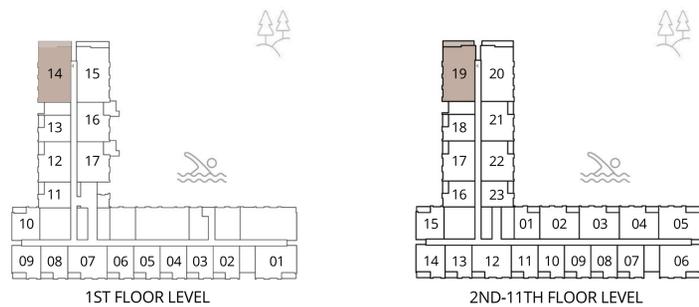

FLOOR PLAN 1. All dimensions are in imperial and metric, and measured from finish to finish excluding construction tolerances. 2. All materials, dimensions, and drawings are approximate only. 3. Information is subject to change without notice, at developer's absolute discretion. 4. Actual area may vary from the stated area. 5. Drawings not to scale. 6. All images used are for illustrative purposes only and do not represent the actual size, features, specifications, fittings, and furnishings. 7. The developer reserves the right to make revisions / alterations, at it's absolute discretion, without any liability whatsoever.

Terra Woods

EXPO LIVING


PLOT4-BUILDING 1 3 BEDROOM TYPE-1B

LEVEL 01 : UNIT - 15
LEVEL 02-11 : UNIT - 20

SUITE AREA	1489.40SQ.FT.	138.37SQ.M.
BALCONY AREA	177.93SQ.FT.	16.53SQ.M.
TOTAL AREA	1667.33SQ.FT.	154.90SQ.M.



KEY SECTION

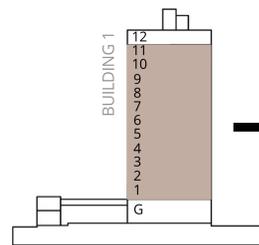

KEY PLAN



FLOOR PLAN 1. All dimensions are in imperial and metric, and measured from finish to finish excluding construction tolerances. 2. All materials, dimensions, and drawings are approximate only. 3. Information is subject to change without notice, at developer's absolute discretion. 4. Actual area may vary from the stated area. 5. Drawings not to scale. 6. All images used are for illustrative purposes only and do not represent the actual size, features, specifications, fittings, and furnishings. 7. The developer reserves the right to make revisions / alterations, at it's absolute discretion, without any liability whatsoever.



BUCKINGHAM
REAL ESTATE



Buckinghamrealestate



Buckinghamrealestate



Buckinghamrealestatedubai



Buckinghamrealestatedubai



Buckinghamrealestatedubai



Buckinghamrealestate



www.buckinghamdubai.com



+971 50 669 2751



info@brealdubai.com